



**City of Neenah  
Board of Public Works Agenda  
Tuesday, May 27, 2025 at 11:30 AM  
Hauser Room  
Neenah City Hall  
211 Walnut Street**

**I. Call to order.**

Mayor Lang called the meeting to 11:33AM

**MEMBERS PRESENT:** Mayor Lang, Director of Community Development & Assessment Nieforth, Director of Public Works Kaiser, City Attorney Rashid, Alderman Lendrum.

**ALSO PRESENT:** Director Kading, Clerk Nagel, and Alderman Bruno./

**EXCUSED:** Director of Finance Rasmussen and Alderman Ellis.

**II. Approval of the minutes of the May 15, 2025 meeting. (Minutes can be found on the city website)**

**MSC Lendrum/Kaiser to approve the May 15, 2025 minutes as written, all voting aye.**

**III. Appearances**

A. None.

**IV. Unfinished Business.**

A. None.

**V. New Business.**

A. Park and Recreation

1. Recommend Council award the bid to complete the scope of services outlines in the bid specifications for Doty Park Phase 1 Shoreline Improvements to Vinton Construction, Two Rivers, WI, in the amount of \$1,266,181.80 utilizing 2025 Capital Improvement Project Funds.

**MSC Lendrum/Nieforth to recommend Council award the bid to complete the scope of services outlines in the bid specifications for Doty Park Phase 1 Shoreline Improvements to Vinton Construction, Two Rivers, WI, in the amount of \$1,266,181.80 utilizing 2025 Capital Improvement Project Funds, all voting aye.**

Director Kading advised there were six bids received with Vinton Construction being the low bidder. Vinton was vetted for shoreline restoration work by staff. Due to the bid coming in much lower than expected, Director Kading is working with the DNR in hopes of expanding the project in order to use the full grant monies awarded. At this point, the understand is that the DNR has granted the project expansion. A copy of the project was map was asked to be included in the Council packet to give Council a visual on where the work is being done. This map was provided by Director Kading and is attached to the minutes of this meeting. There was discussion on options to discourage geese from coming onto the boardwalk.

**IV. Any announcements/questions for the Board.**


A. None.

- V. Adjournment.  
**MSC Lendrum Nieforth to adjourn, all voting aye. Meeting adjourned at 11:41AM.**

**Respectfully Submitted,**

A handwritten signature in black ink that reads "Charlotte Nagel". The signature is written in a cursive style with a yellow highlight on the letter "N" in "Nagel".

**Charlotte Nagel, City Clerk**

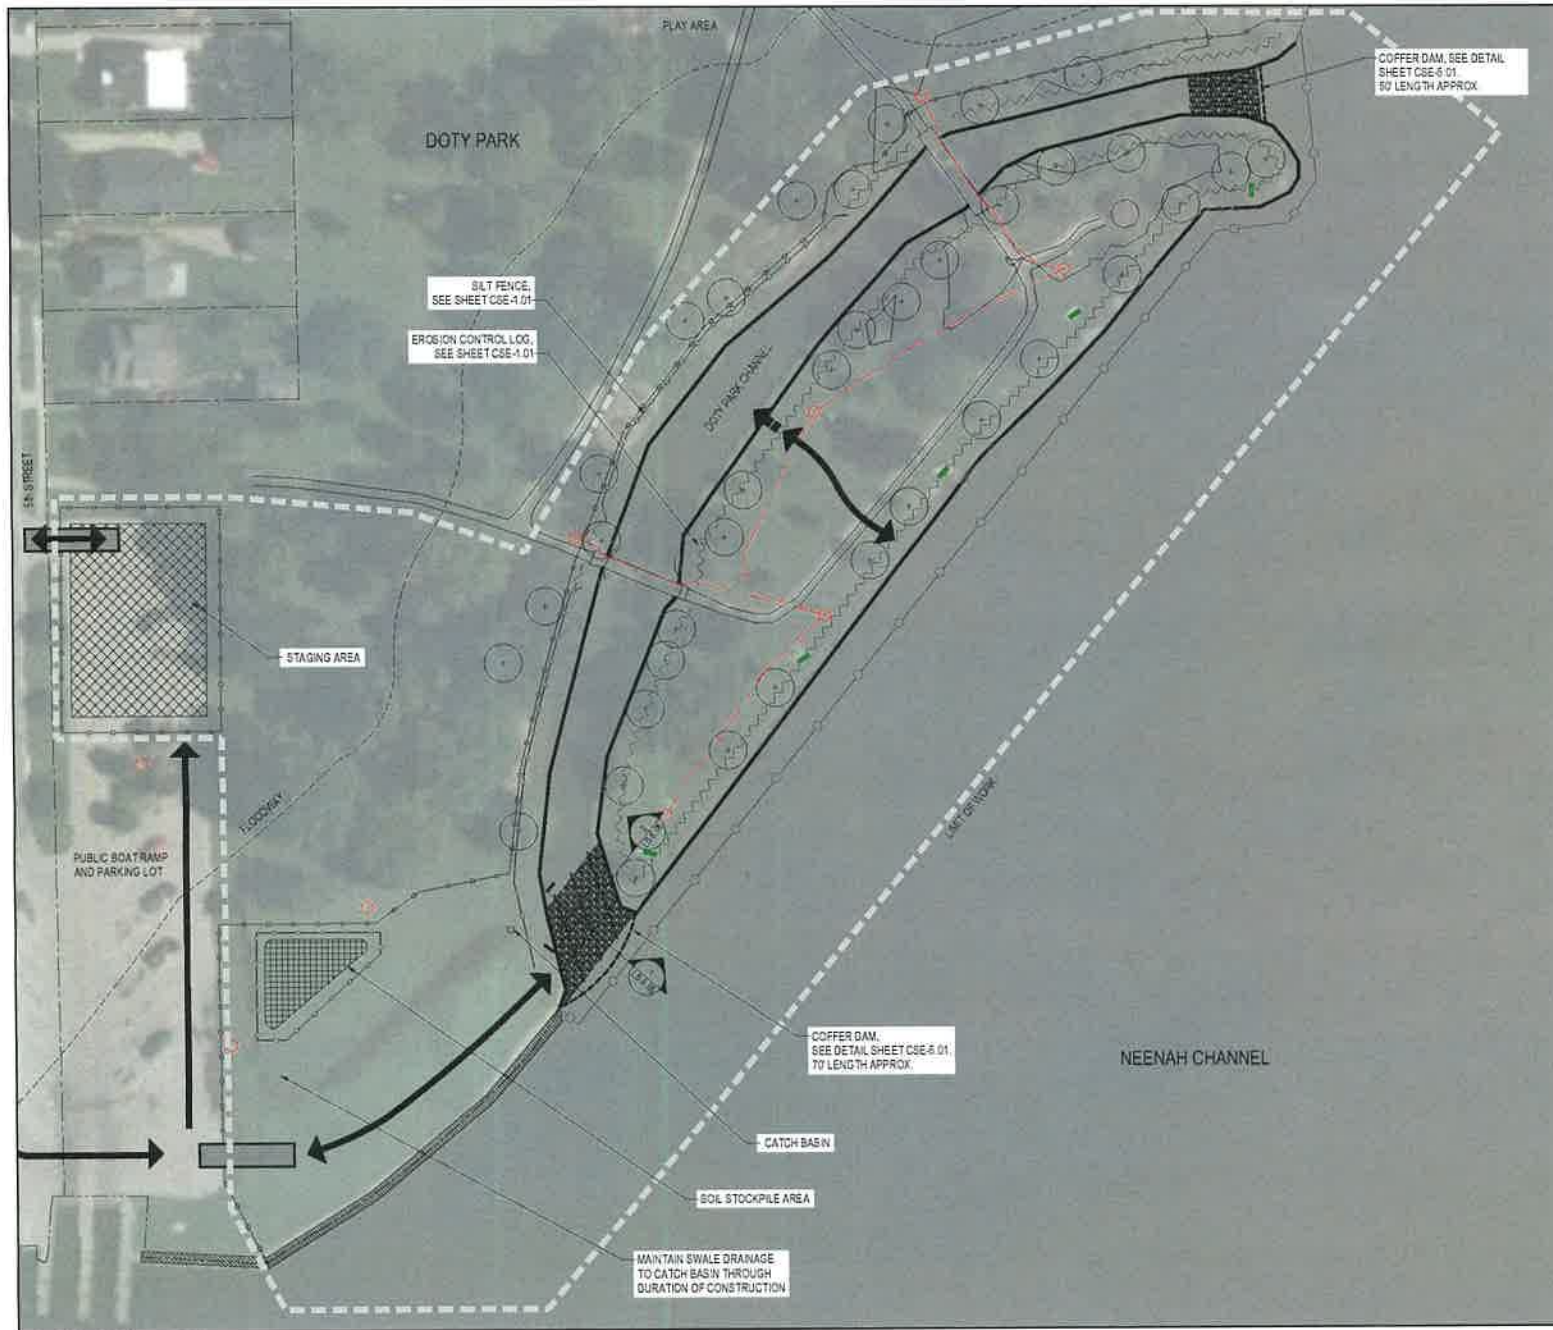

# SITE ACCESS LEGEND

- LIMIT OF WORK
- SITE SECURITY FENCE
- COFFER DAM
- SILT FENCE - OR - EROSION CONTROL LOG: SEE SHEET CSE-1.01
- TURBIDITY BARRIER: SEE SHEET CSE-1.01
- ▨ STAGING AREA
- ▨ SOIL STOCKPILE AREA
- ➔ ACCESS ROUTE
- ➔ CHANNEL ACCESS RAMP LOCATION
- ▨ TRACKOUT CONTROL PAD
- ▨ ACCESS CAUSEWAY
- CULVERT PIPE

## SITE PREP NOTES:

- CONTRACTOR STAGING AREAS AND CONSTRUCTION ENTRANCE LOCATIONS SHALL BE COORDINATED WITH THE OWNER'S REPRESENTATIVE PRIOR TO START OF CONSTRUCTION.
- CONTRACTOR SHALL NOT OBSTRUCT BOAT LAUNCH ACCESS.
- PROPER BRIDGING, FENCING AND BARRICADES SHALL BE PROVIDED TO LIMIT PEDESTRIAN ACCESS TO THE CONSTRUCTION SITE, INCLUDING SITE ACCESS AREAS, STAGING AREAS, OR ANY OTHER AREAS UNDER DISTURBANCE.
- ALL DISTURBED AREAS ARE TO BE RESTORED.
- TRACKOUT CONTROL PAD INSTALLED AND MAINTAINED IN ACCORDANCE WITH RWIR TECHNICAL STANDARDS.

DATE	REVISION
1/18/24	PERMIT SET REV 1

ISSUED FOR:  
**PERMIT REVIEW**


DATE:	7/25/25	NORTH
PROJECT NO:	273008	

SCALE: 1" = 30' (PT 21/21)

DESIGNED BY: BF  
DRAWN BY: BF  
REVIEWED BY: JC

THE REPRODUCTION, COPYING OR OTHER USE OF THIS DRAWING WITHOUT WRITTEN CONSENT IS PROHIBITED.  
©2025 EDGEWATER RESOURCES, LLC

SHEET NUMBER:  
**GST-1.01**

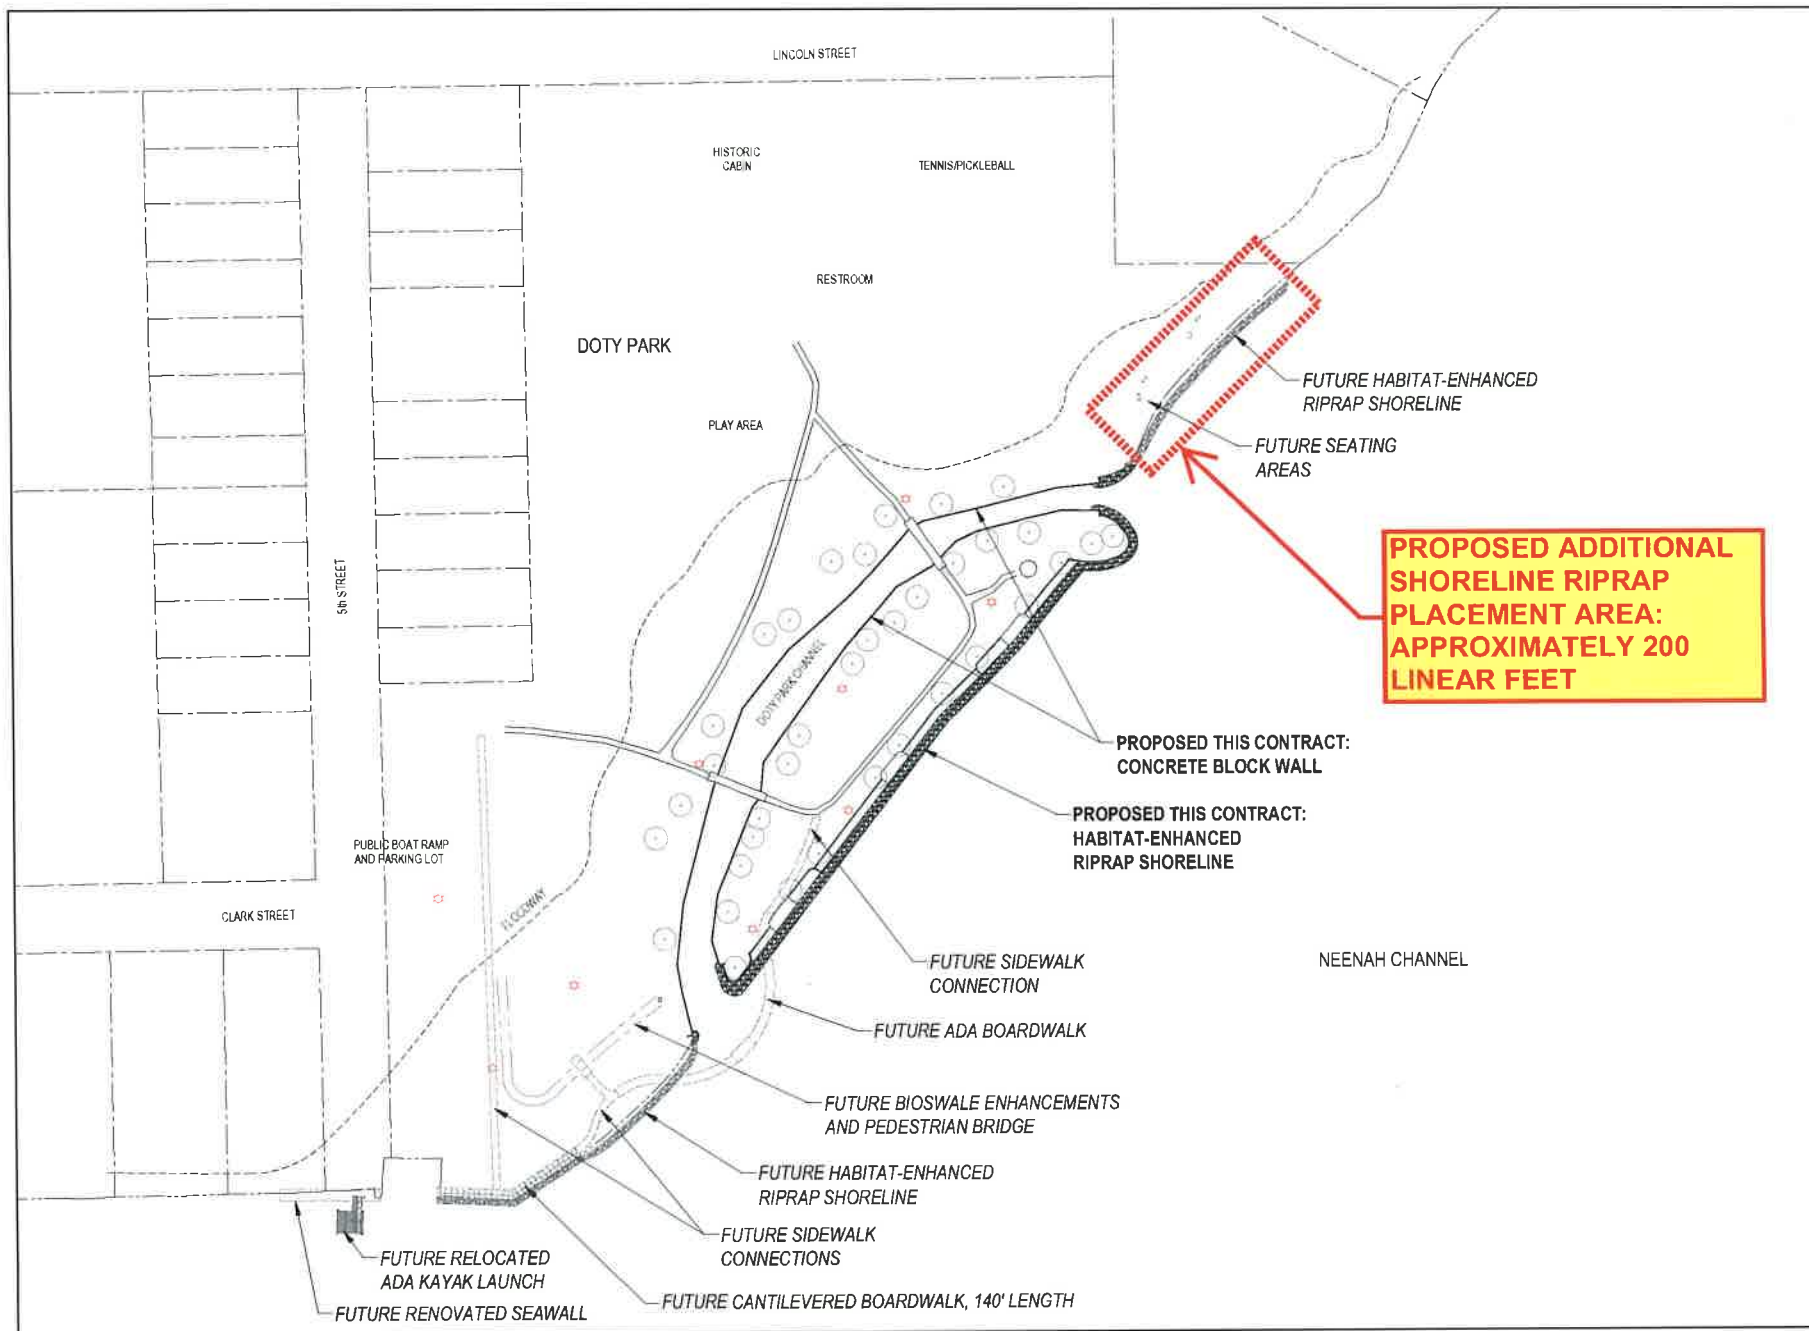

DATE	REVISION

ISSUED FOR  
**BID**

DATE	3/24/25	
PROJECT NO.	24-008	



DESIGNED BY: BP  
DRAWN BY: SF  
REVIEWED BY: JC

THIS DOCUMENT IS THE PROPERTY OF EDGEMASTER RESOURCES, LLC. NO PART OF THIS DOCUMENT IS TO BE REPRODUCED OR TRANSMITTED IN ANY FORM OR BY ANY MEANS, ELECTRONIC OR MECHANICAL, WITHOUT THE WRITTEN CONSENT OF EDGEMASTER RESOURCES, LLC.

SHEET NUMBER  
**G-0.03**